

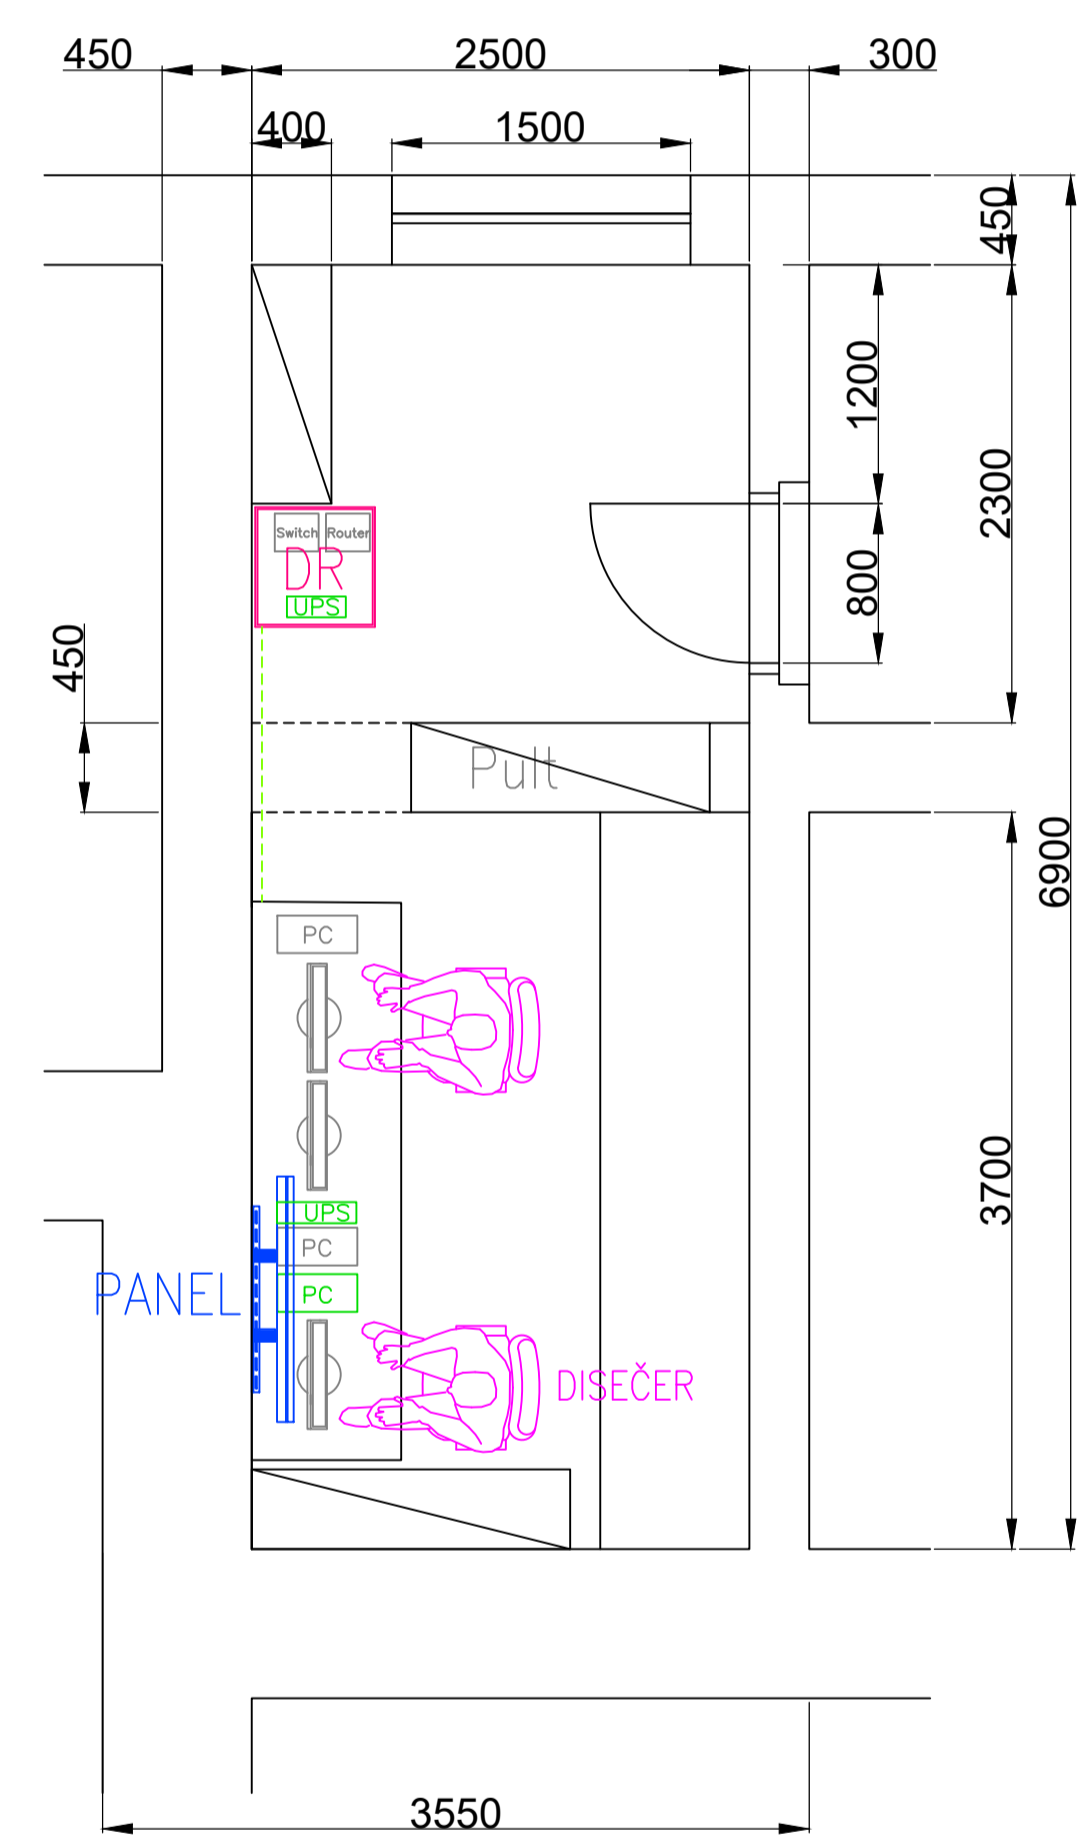


# Lipany

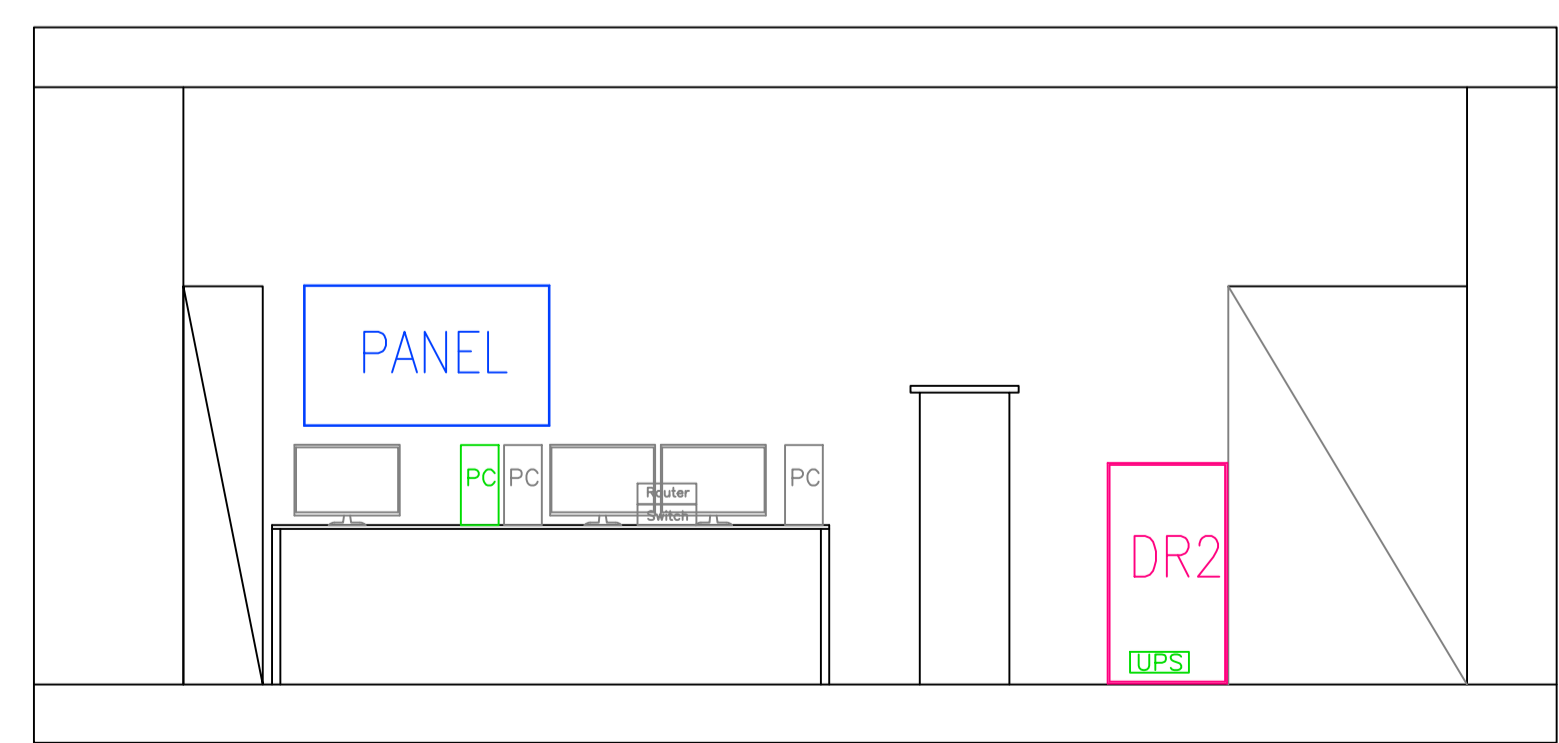

LEGENDA:

- UPS UPS do racku, zálohovanie zariadení
- HDMI 2.0 k panelom, DVI/HDMI k monitorom
- 1 x F/UTP kábel 4x2xAWG24, cat.6, v žlabe, patch kábel cat.6
- 1 x CYKY 3x2,5, napájanie zariadení
- Existujúce prepojenie
- Káblové trasy, žlaby
- PDU PDU napájací panel, rozbočovač napájania 230V

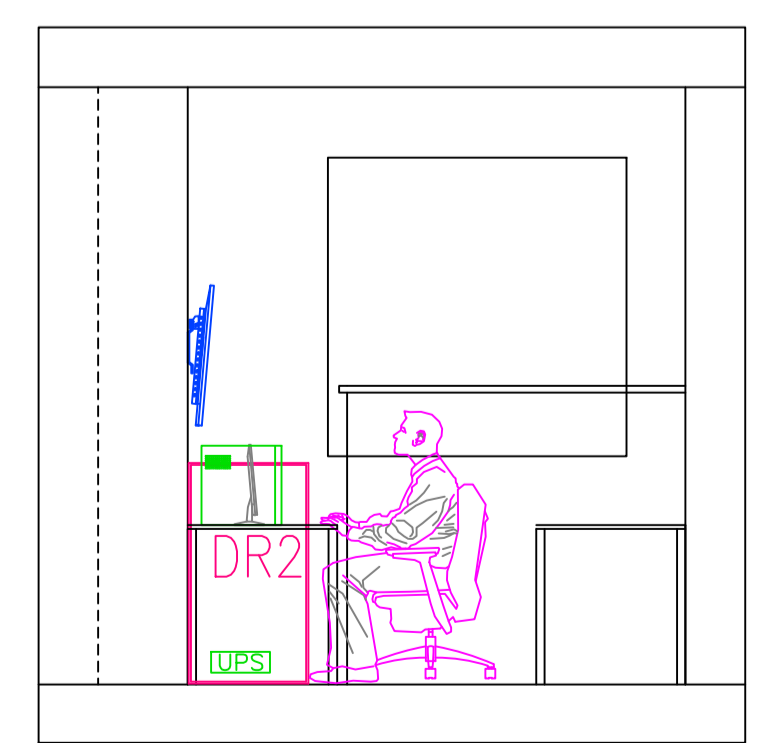

SCHÉMA

